




REVISION	

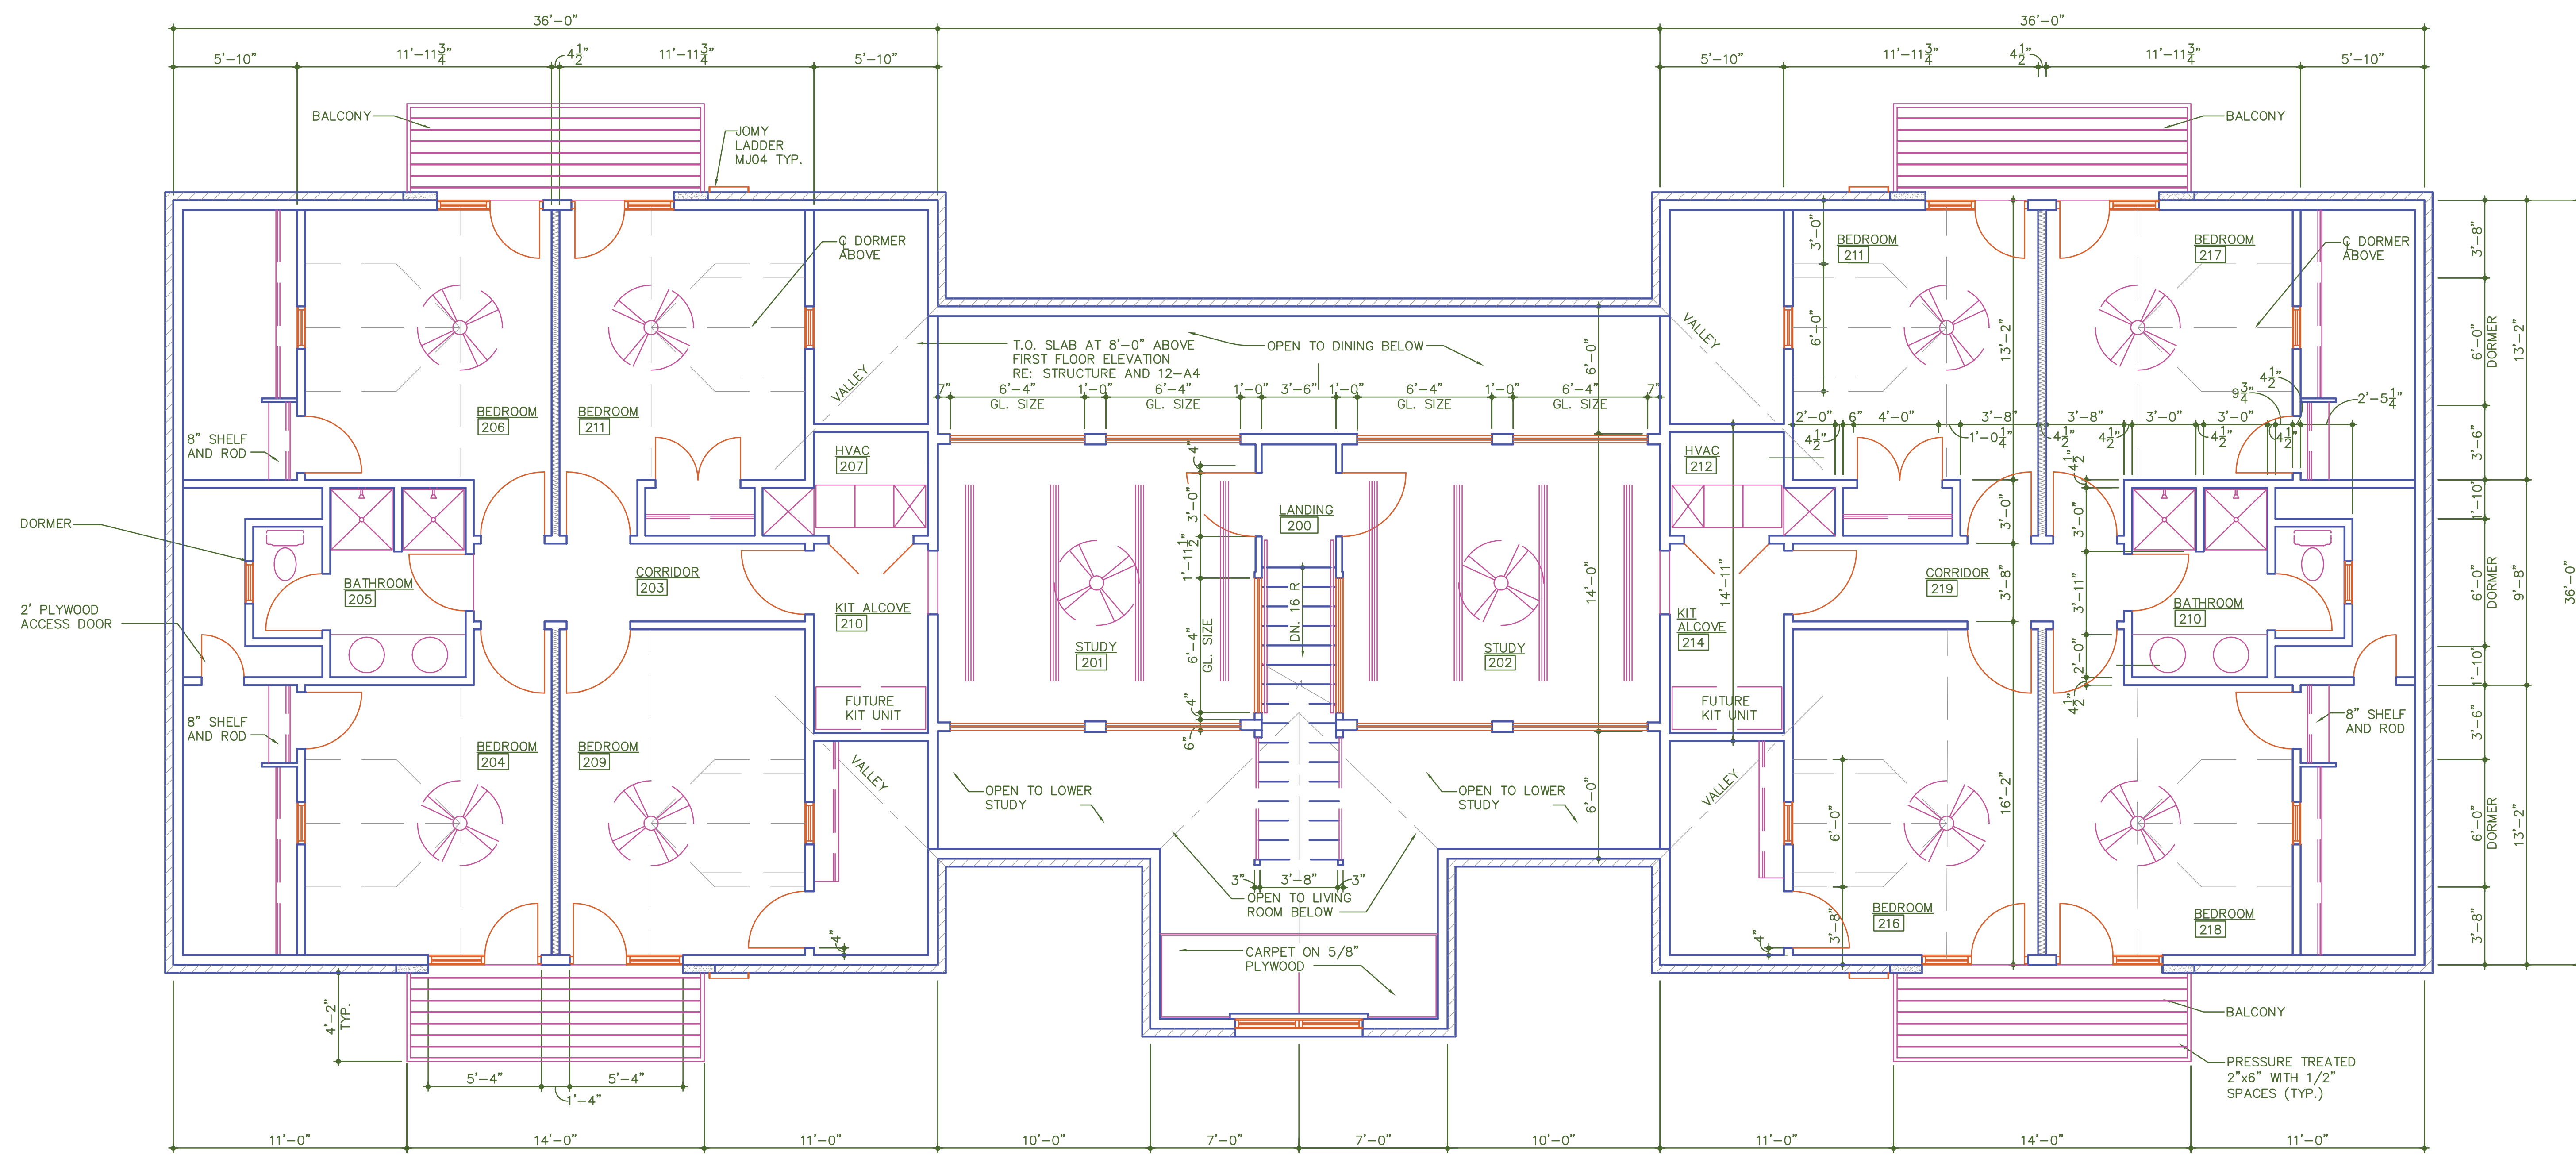

**1 SECOND FLOOR PLAN**  
 SCALE: 1/4"=1'-0"