



3 ROOF PLAN
SCALE: 1/8"=1'-0"

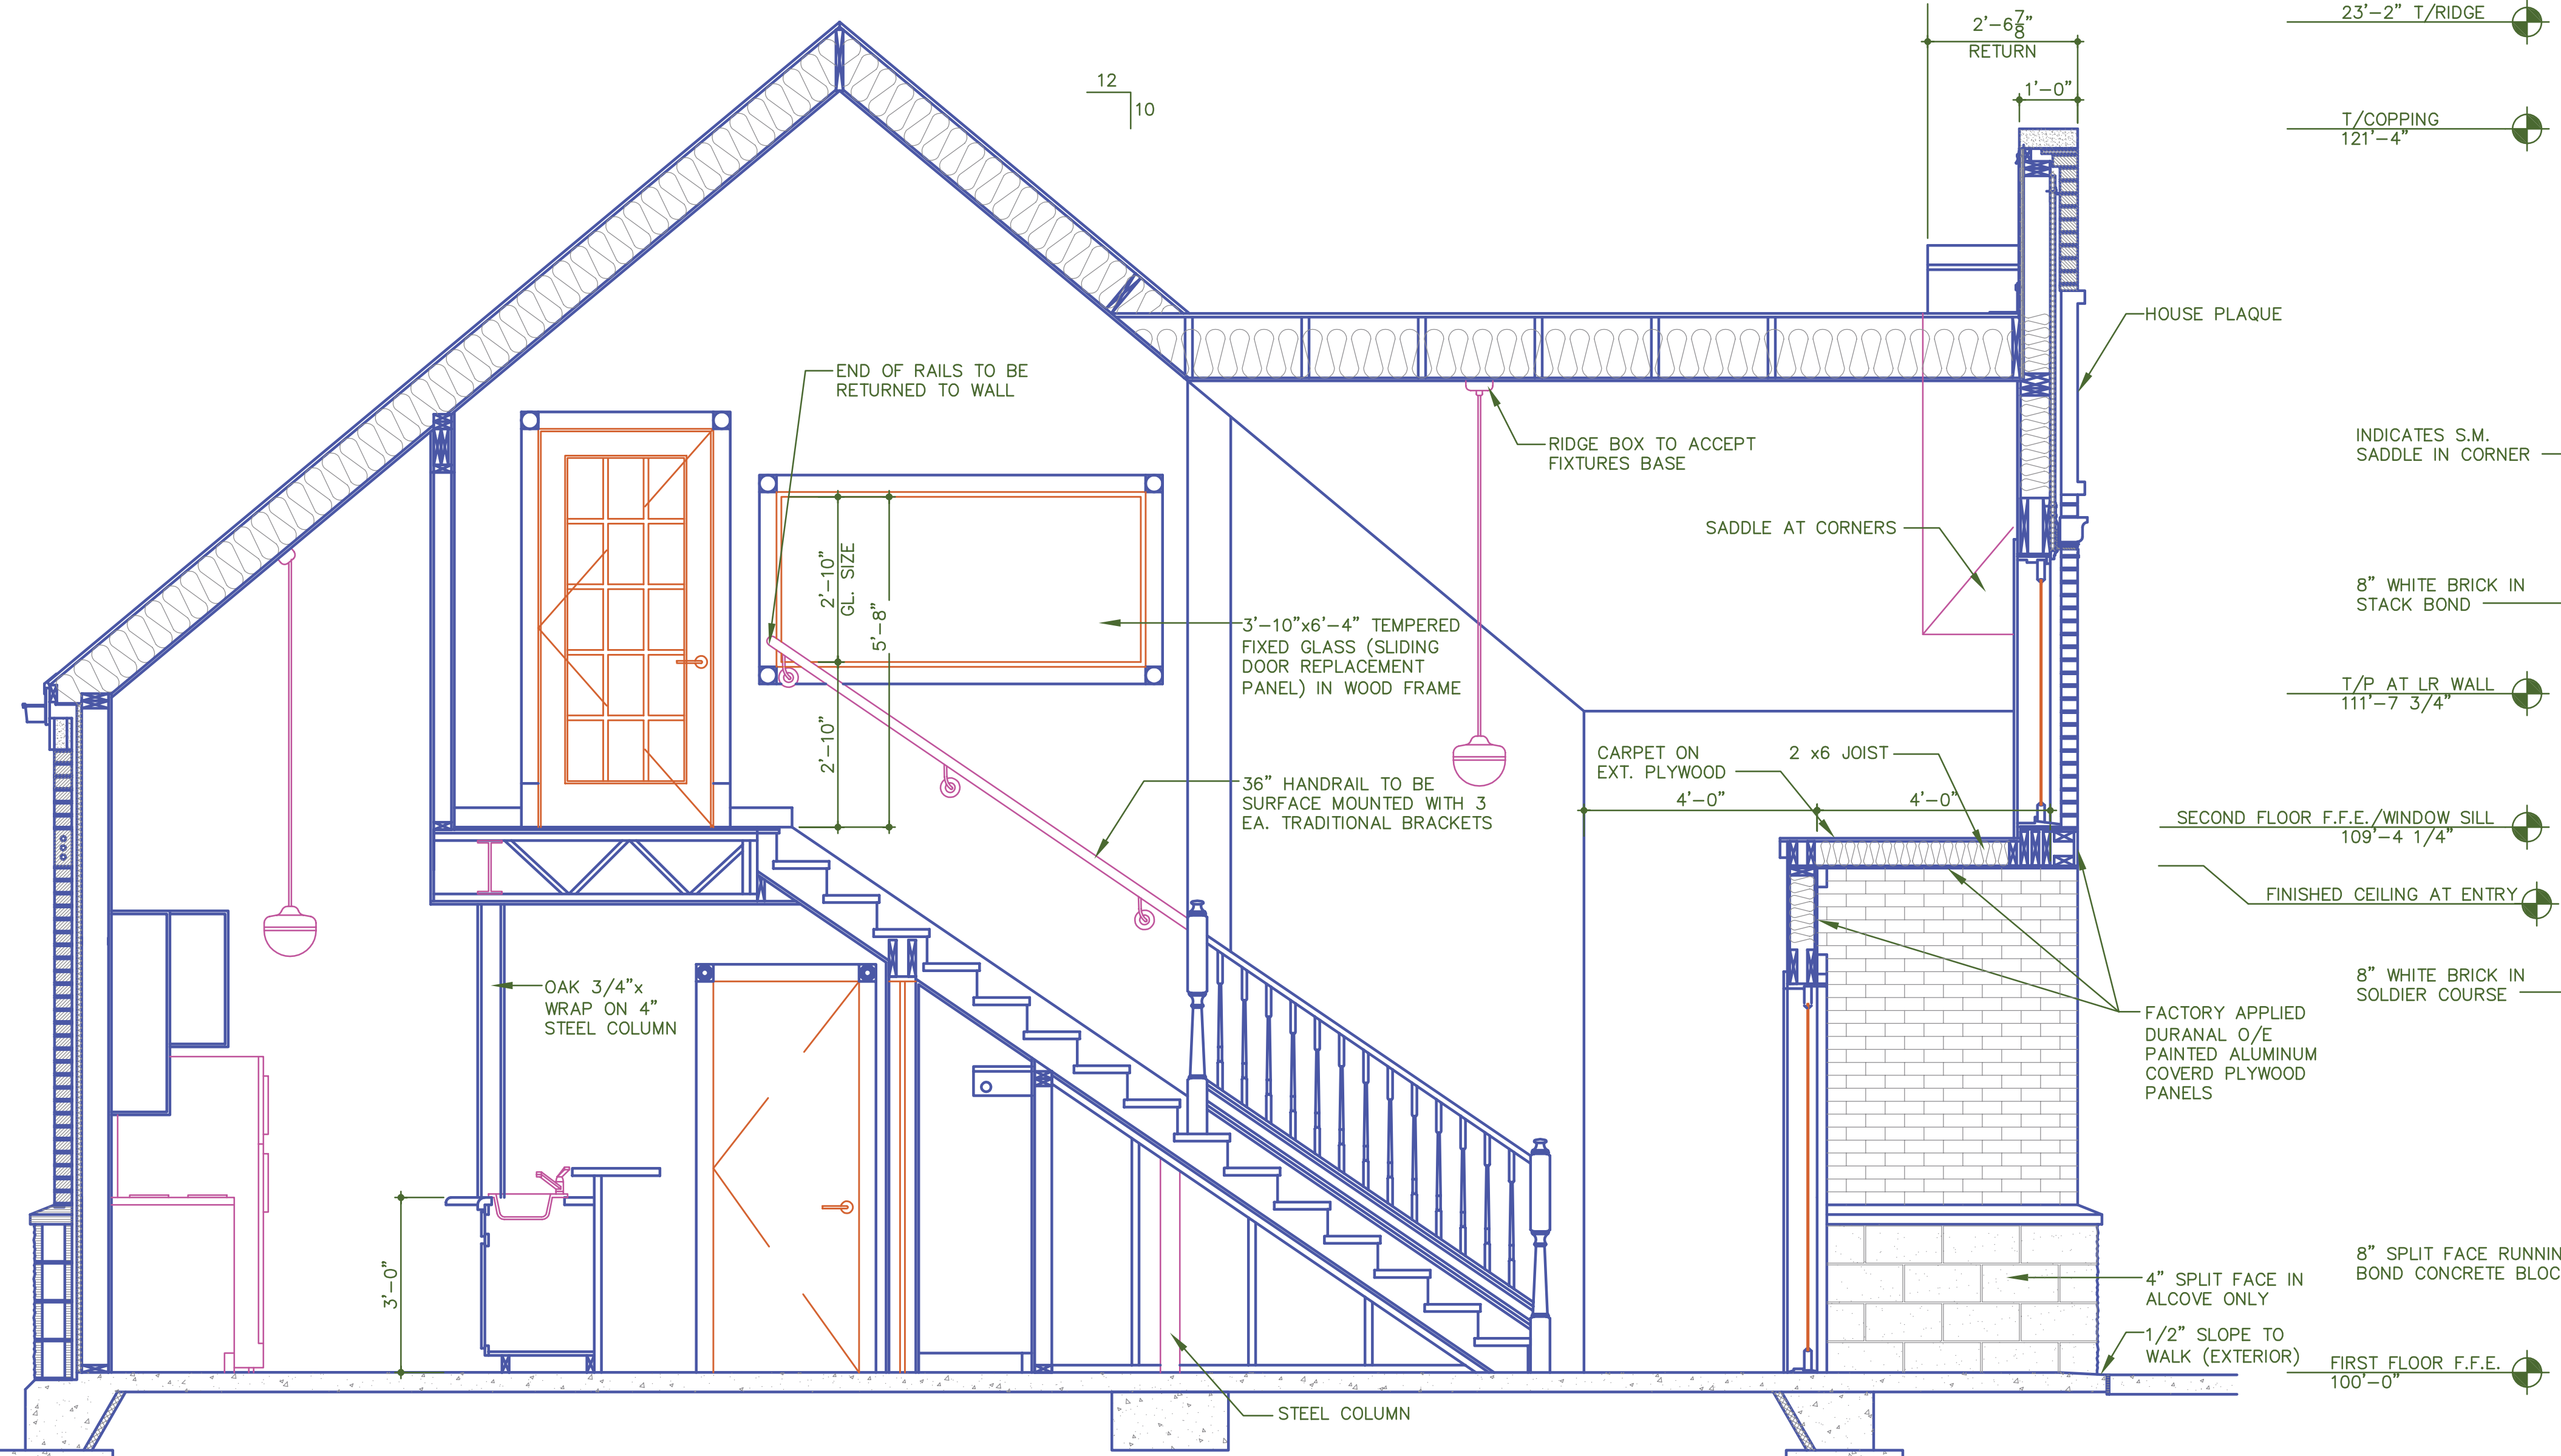

1 SECTION THROUGH STAIRS AT ENTRY AND KITCHEN
SCALE: 1/2"=1'-0"

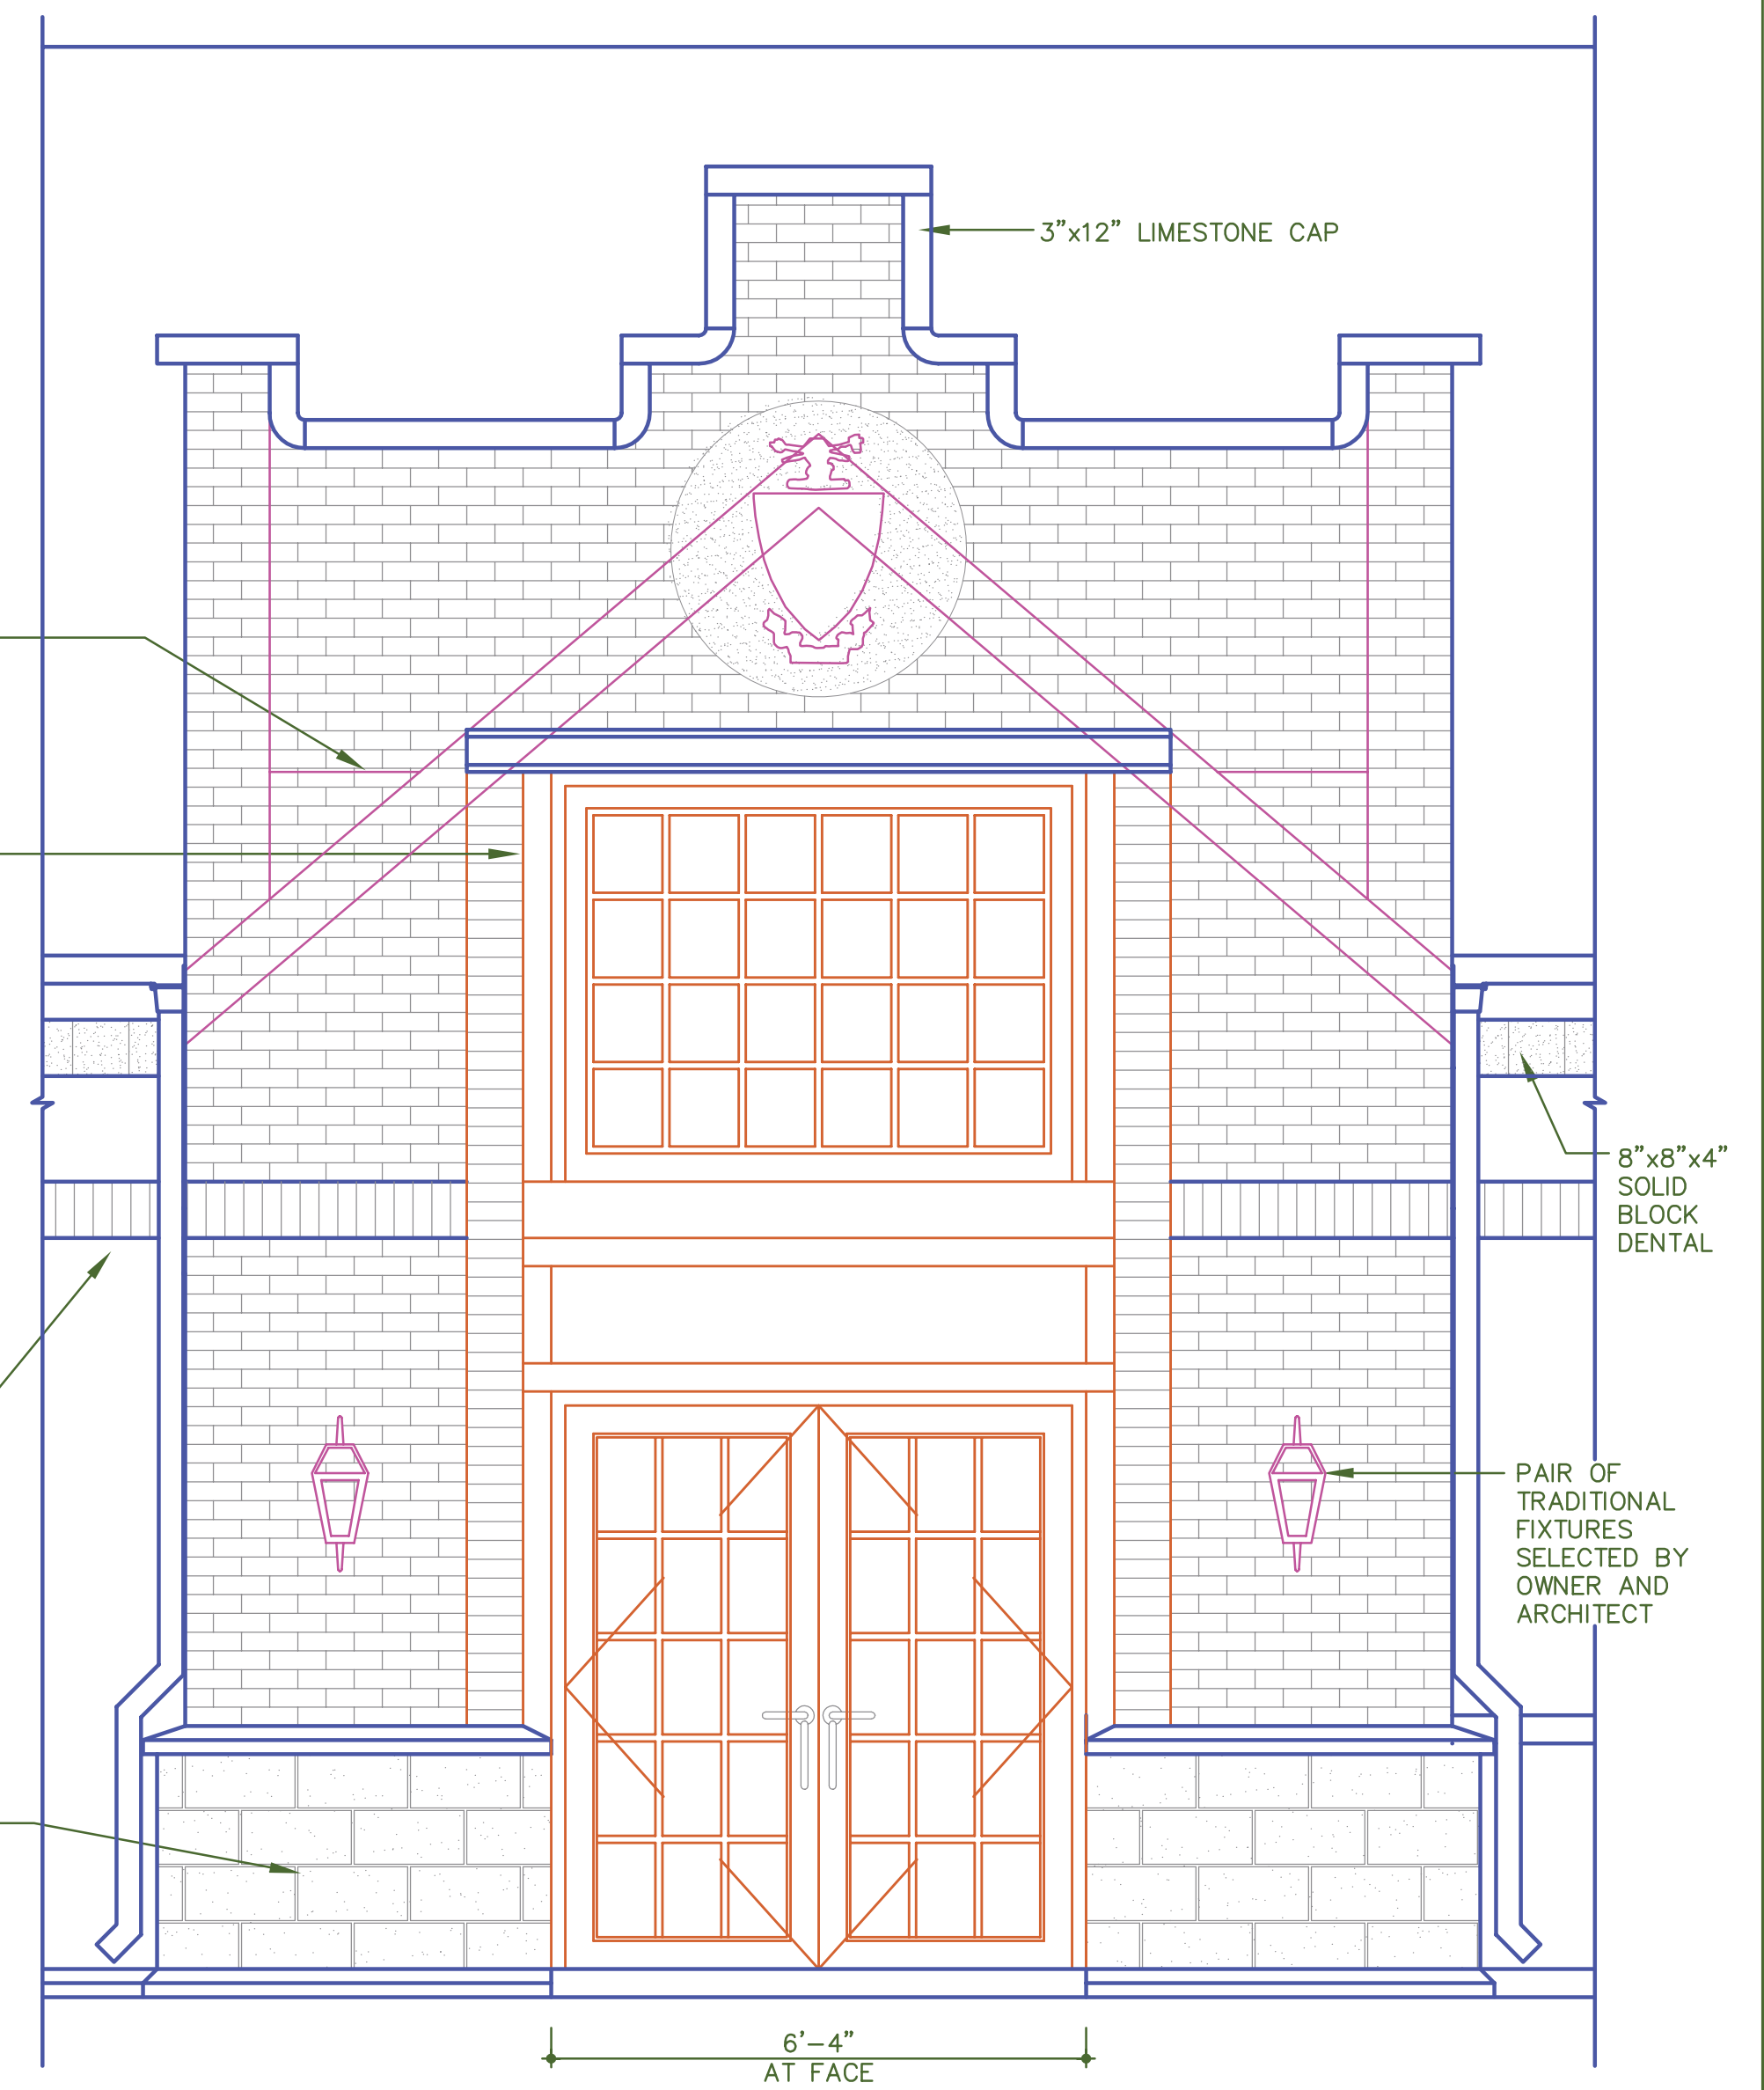

2 EXTERIOR ENTRY ELEVATION
SCALE: 1/2"=1'-0"



PERRY L. BUTCHER & ASSOCIATES, ARCHITECTS
ROGERS, ARKANSAS 72767
P.O. BOX 8076
(479) 636-3645

REVISION	DATE	DESCRIPTION

THETA TAU FRATERNITY TOWNHOUSE
FAYETTEVILLE, ARKANSAS

2003-1160

10-12-04

A3