



VERIFY WITH ACTUAL FIXTURE/EQUIPMENT DIMENSIONS

3 KITCHEN ELEVATIONS
SCALE: 3/8"=1'-0"


CABINET SUBCONTRACTOR SHALL BUILD CABINETS BASED ON ACTUAL SIZE OF APPLIANCE OBTAINED FROM OWNER.

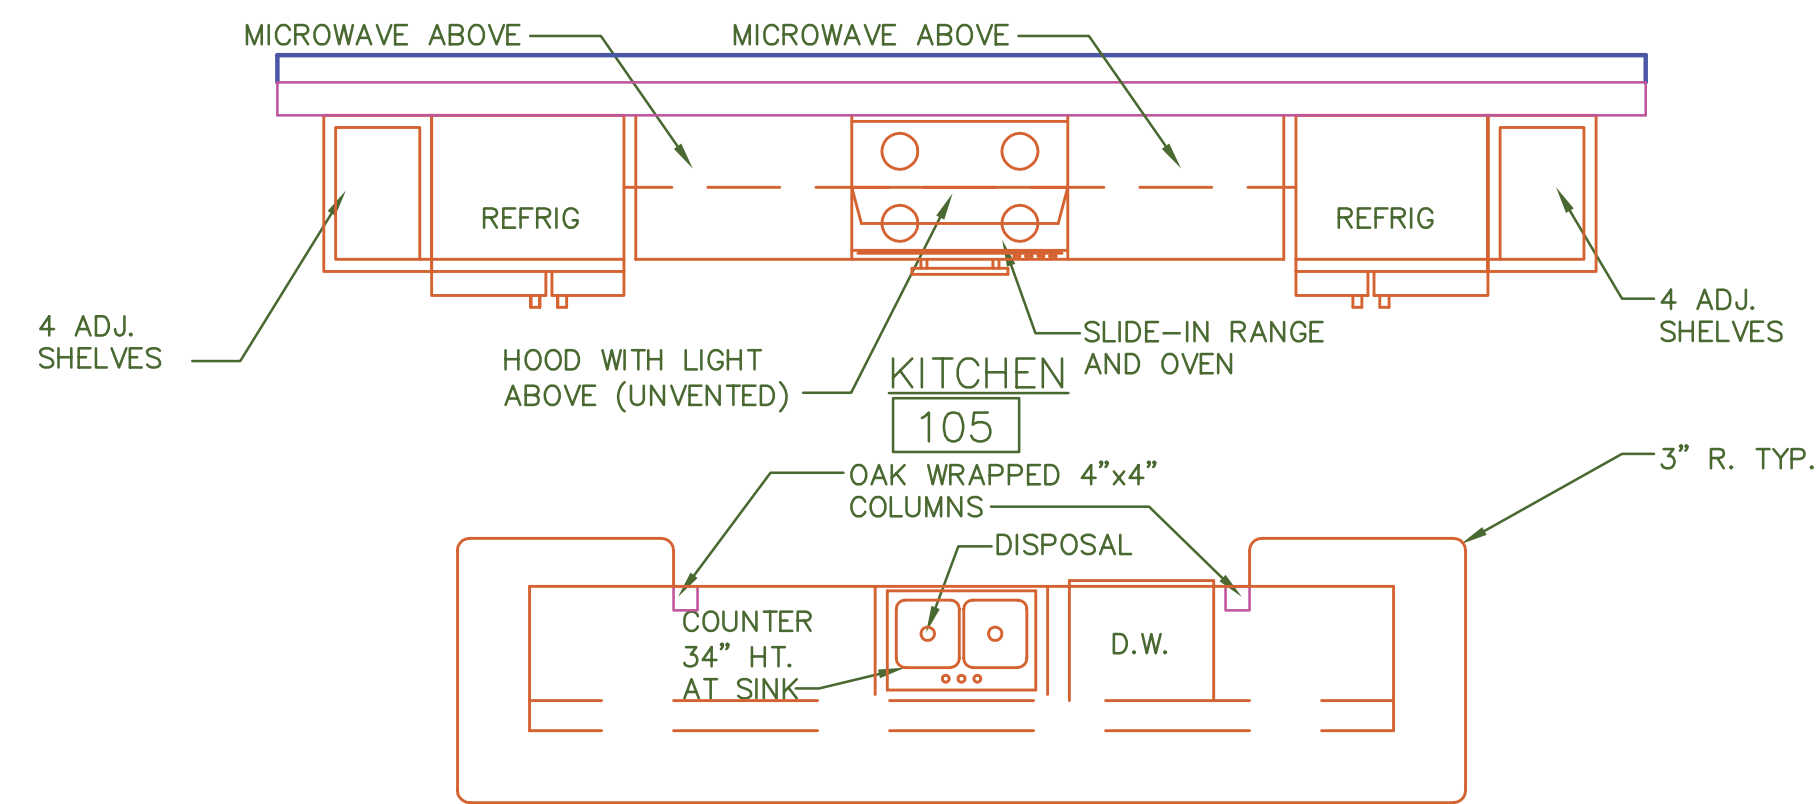


4 KITCHEN/BAR FLOOR PLAN
SCALE: 3/8"=1'-0"

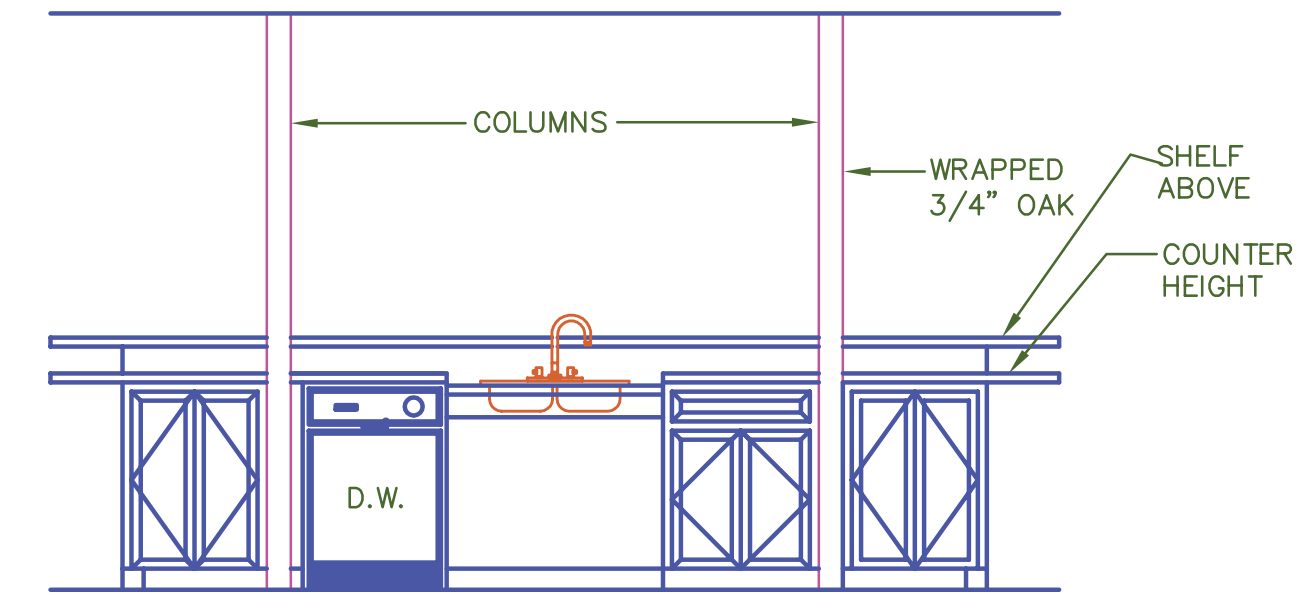

5 CABINET ELEVATIONS
SCALE: 3/8"=1'-0"

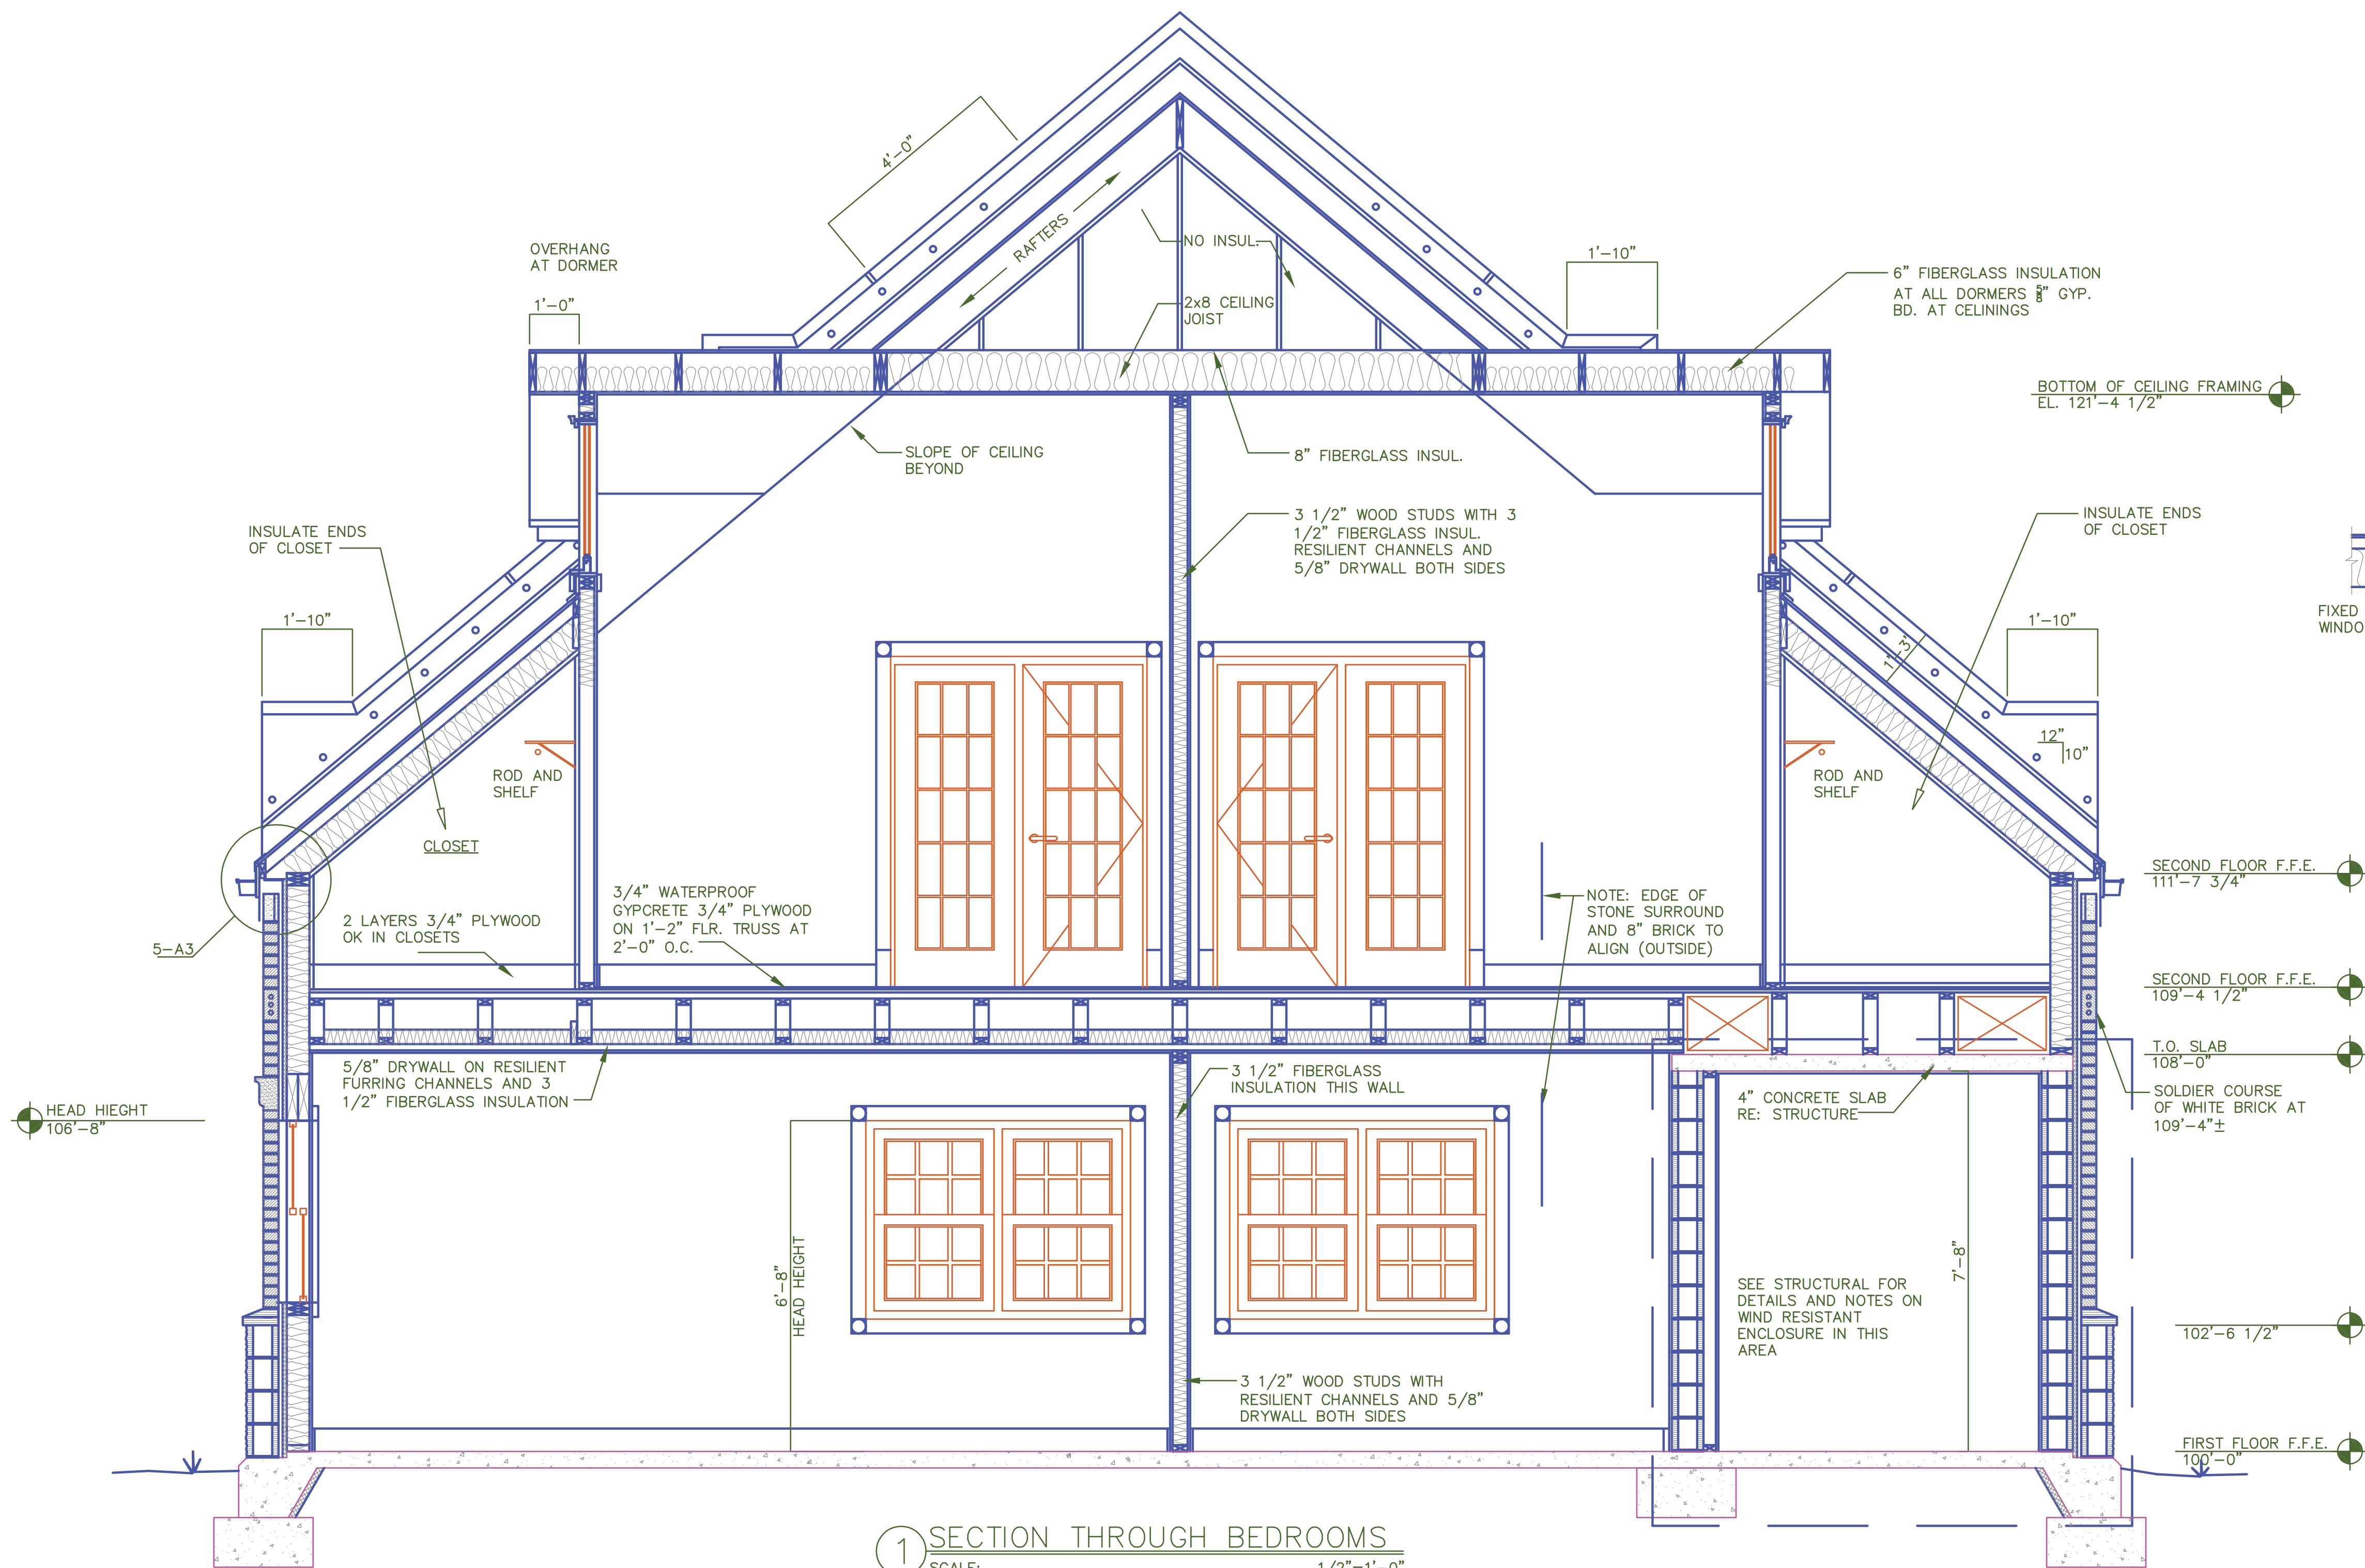

1 SECTION THROUGH BEDROOMS
SCALE: 1/2"=1'-0"

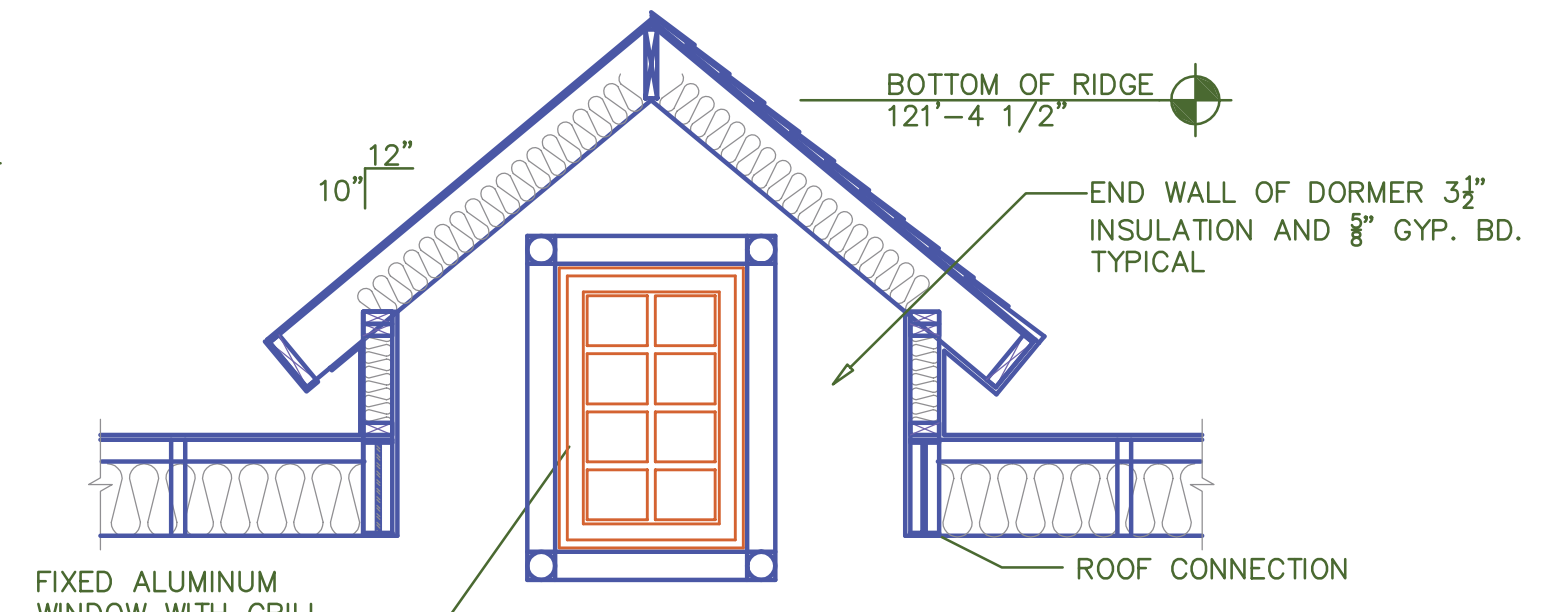

2 SECTION AT DORMER
SCALE: 1/2"=1'-0"



PERRY L. BUTCHER & ASSOCIATES, ARCHITECTS
ROGERS, ARKANSAS 72767
P.O. BOX 8076
(479) 535-3545

NO.	REVISION

THETA TAU FRATERNITY TOWNHOUSE
FAYETTEVILLE, ARKANSAS

2003-1160

10-12-04

A4