


② NORTH ELEVATION
 SCALE: 1/4"=1'-0"

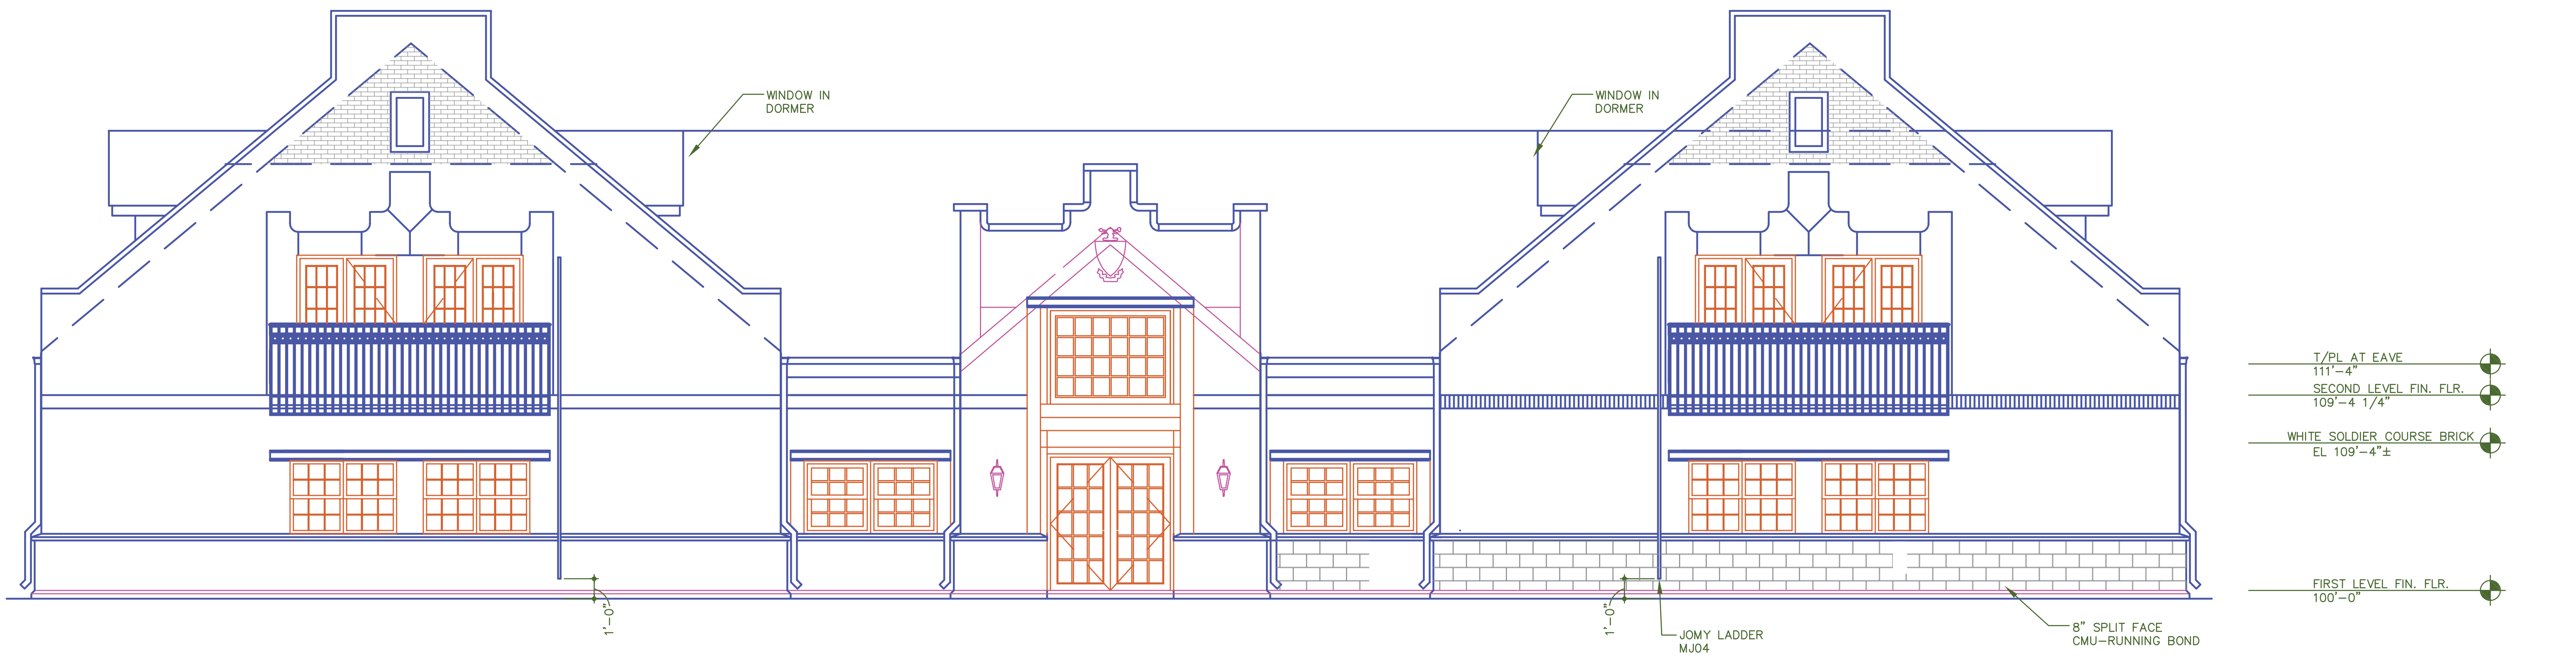

① SOUTH ELEVATION
 SCALE: 1/4"=1'-0"