


NORTH ELEVATION

SCALE: $1/8" = 1'-0"$

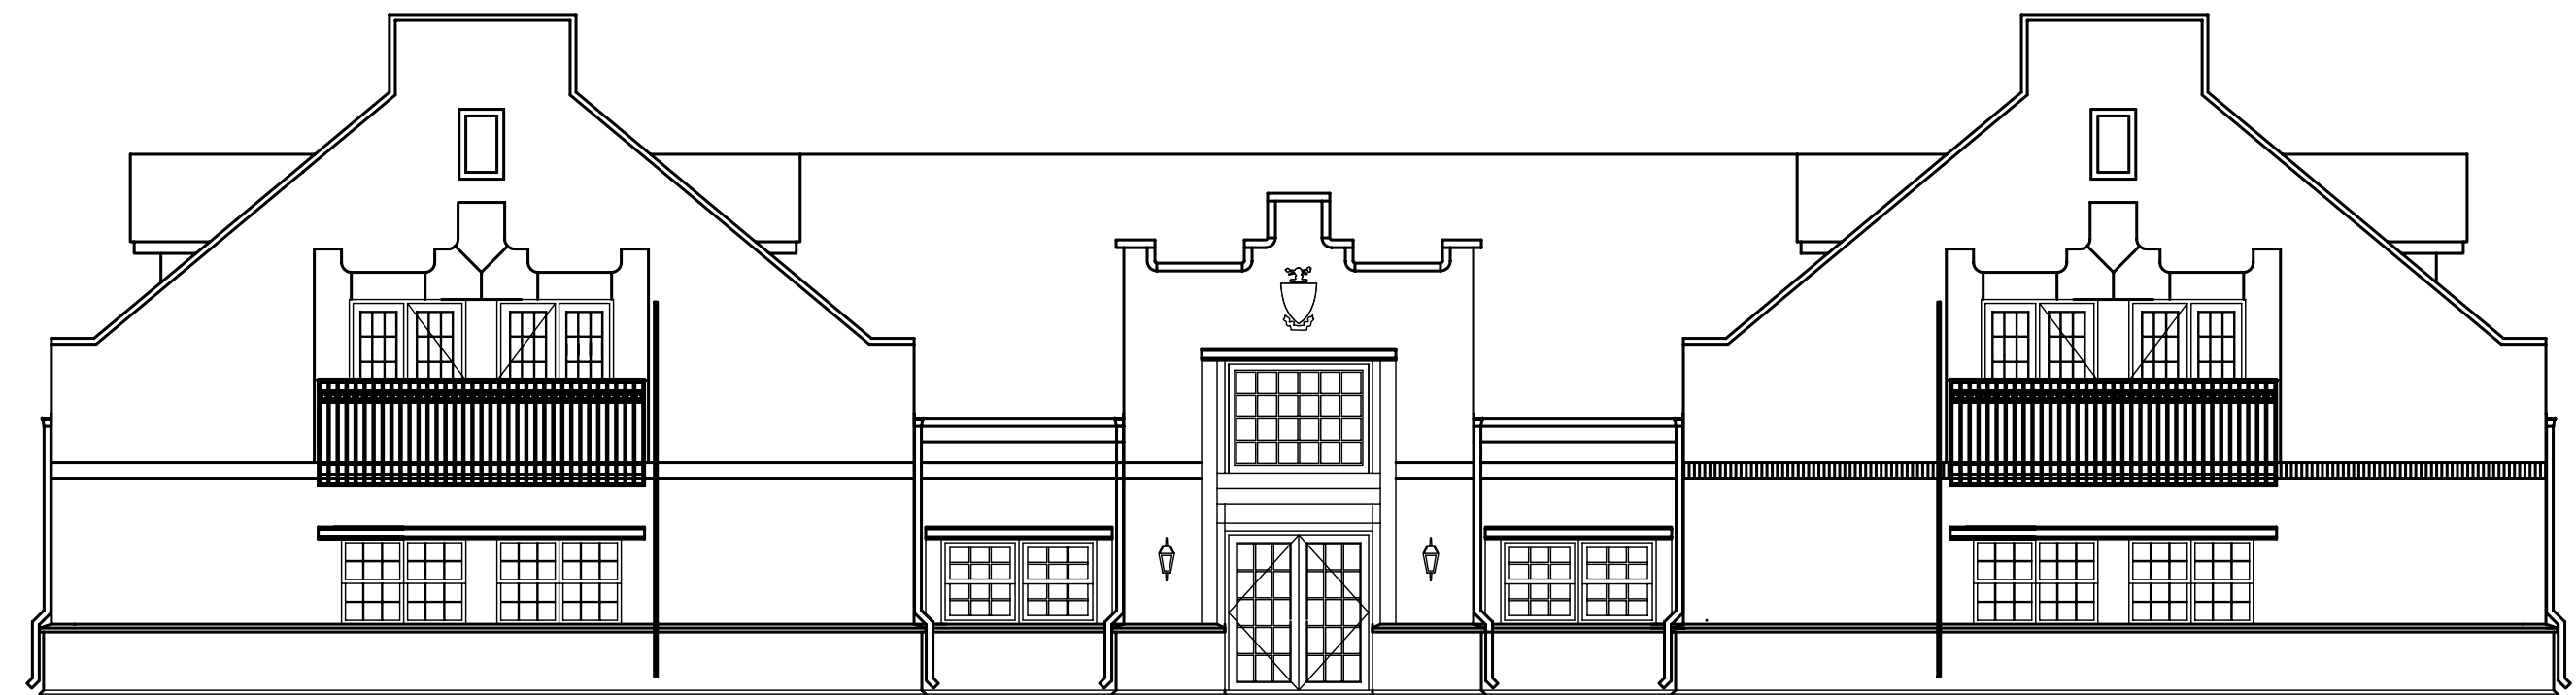

SOUTH ELEVATION

SCALE: $1/8" = 1'-0"$