


3 HANDICAP RESTROOM AND LAUNDRY ELEVATIONS
SCALE: 3/8"=1'-0"



2 SECTION THROUGH LIVING AND DINING
SCALE: 1/2"=1'-0"

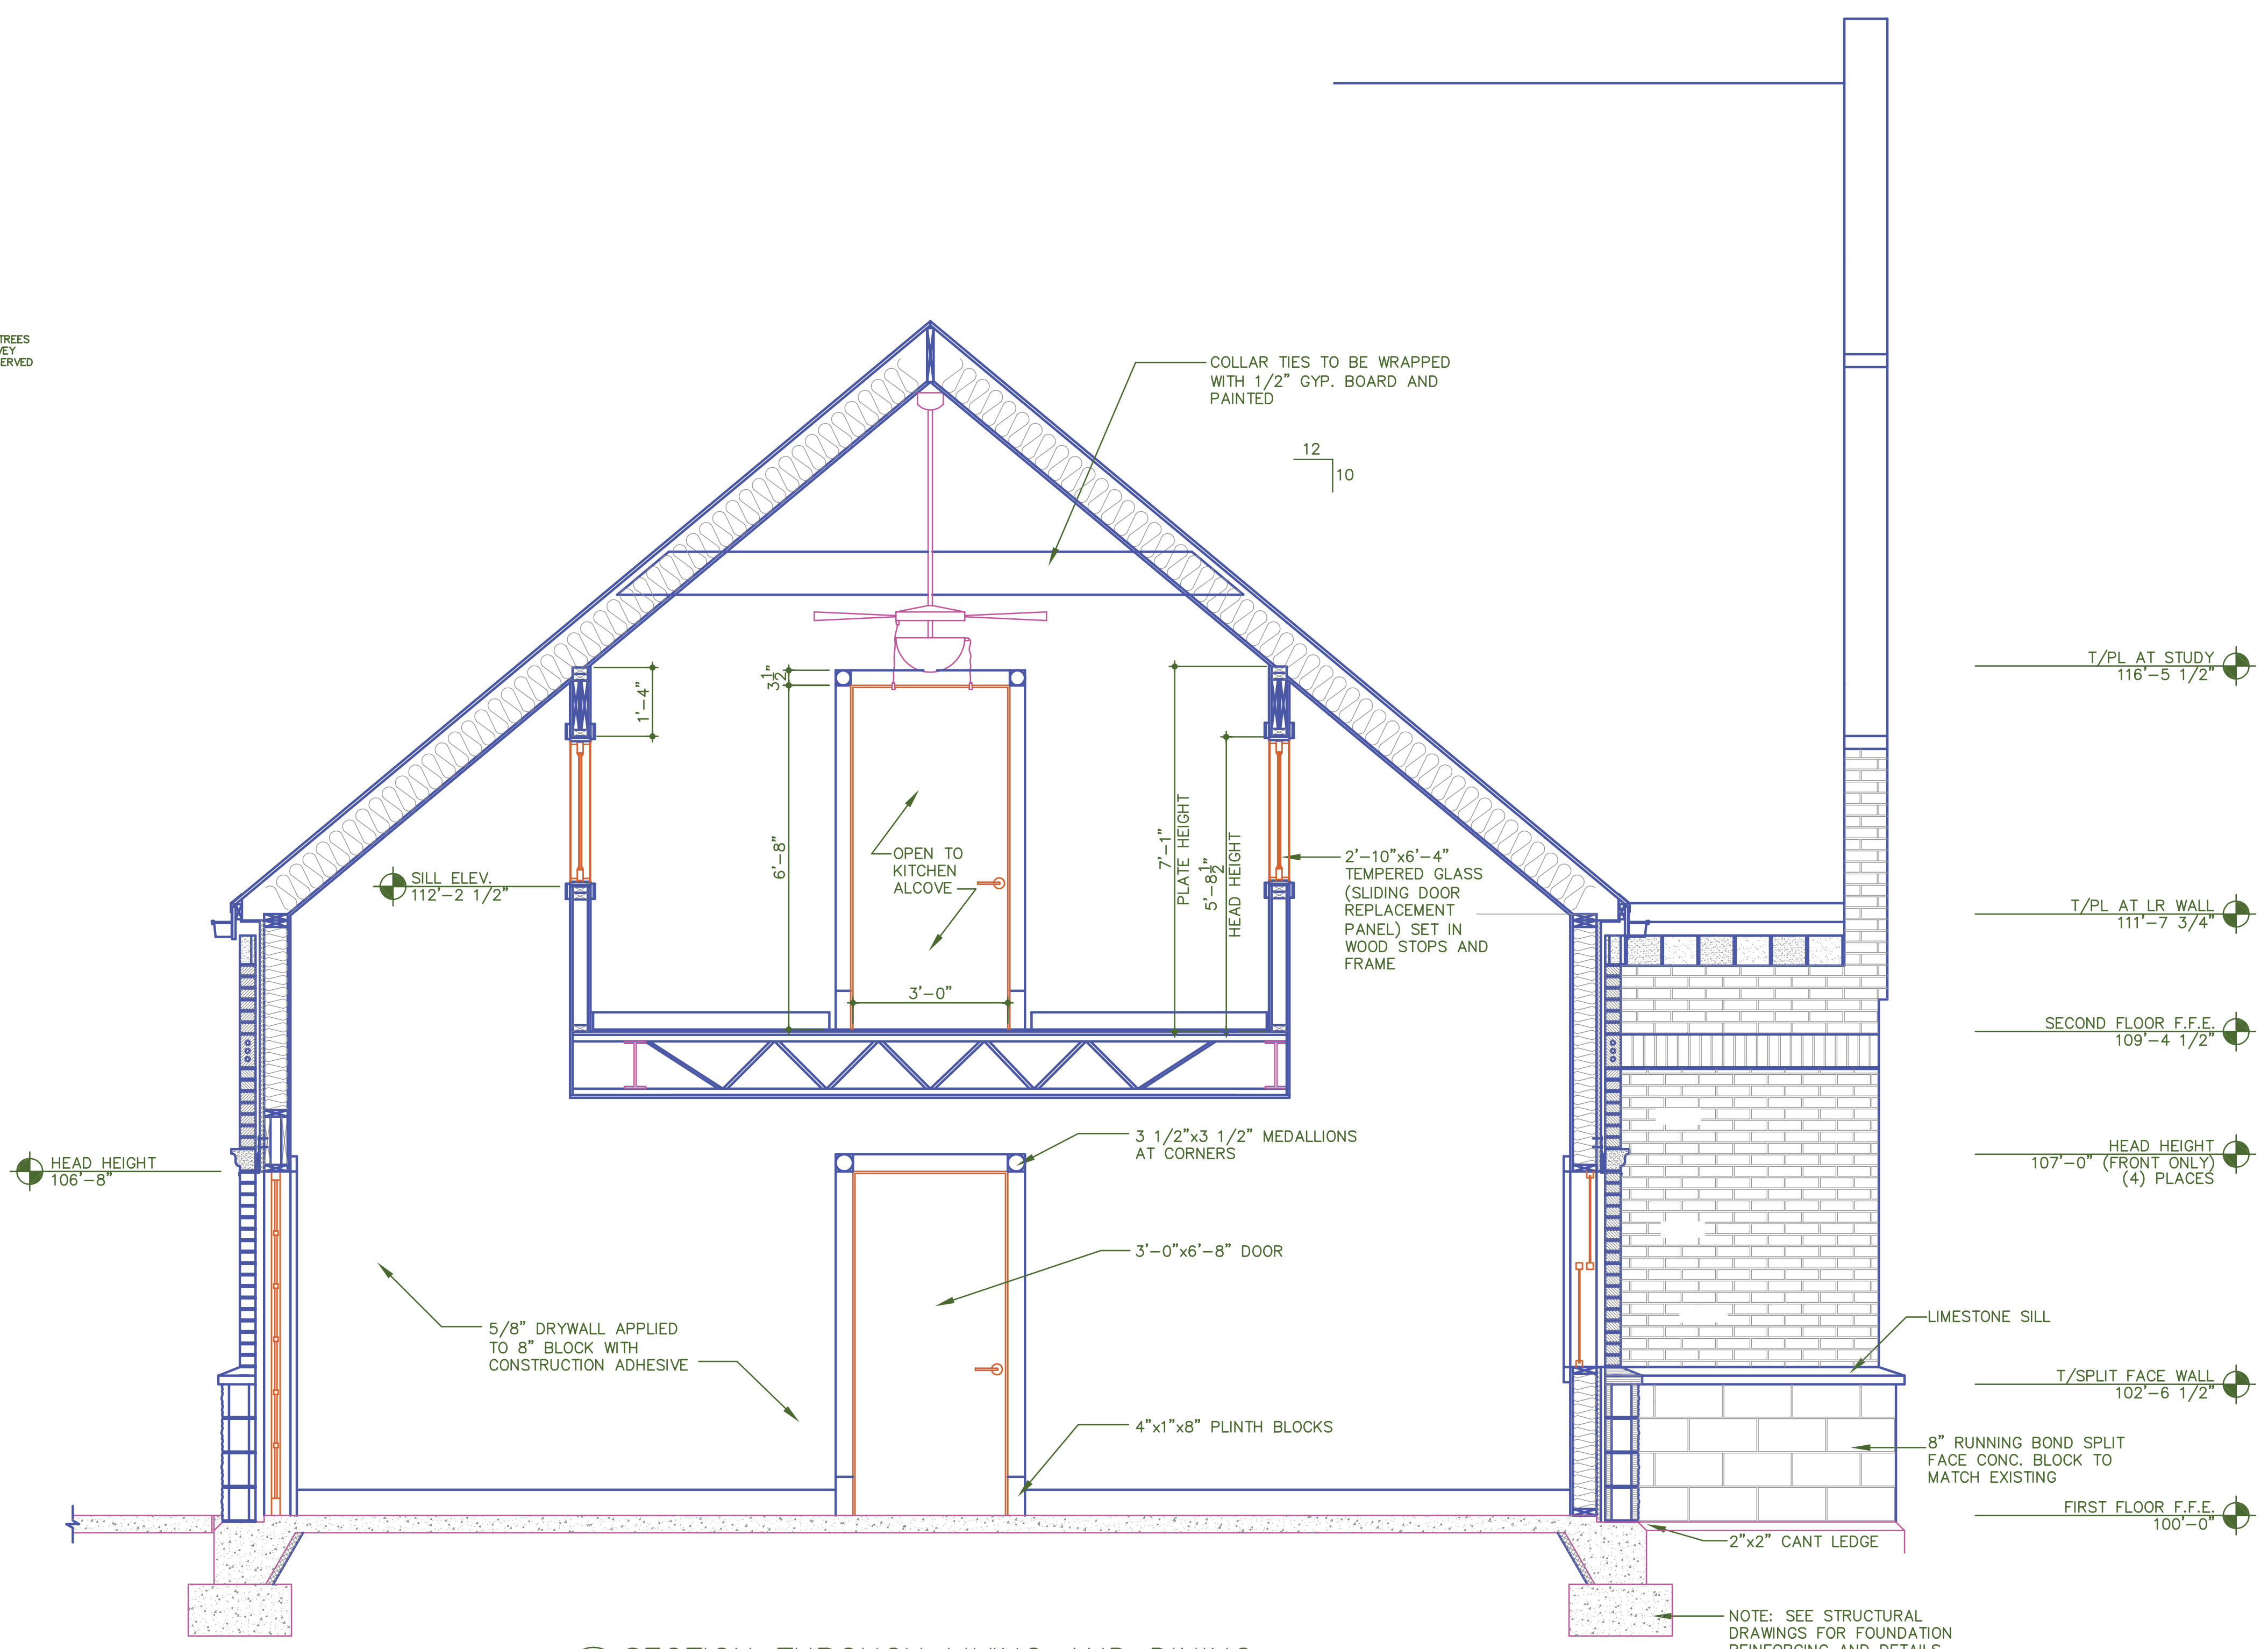

PERRY L BUTCHER & ASSOCIATES, ARCHITECTS
ROGERS, ARKANSAS 72767
(479) 656-5645
P.O. BOX 8076

REVISION

THETA TAU FRATERNITY TOWNHOUSE
FAYETTEVILLE, ARKANSAS

2003-1160
10-12-04

A5